


2 BEDROOM APARTMENT


TYPE A (with powder + balcony)

TOTAL SALEABLE AREA

SUITE --- SQFT
 BALCONY --- SQFT
 TOTAL --- SQFT

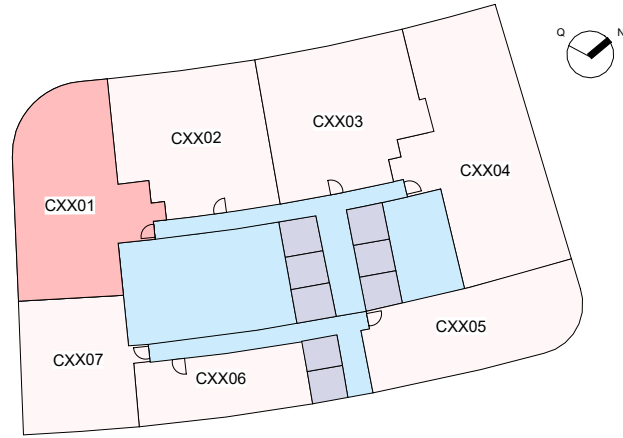

TYPICAL LEVEL (11-32)

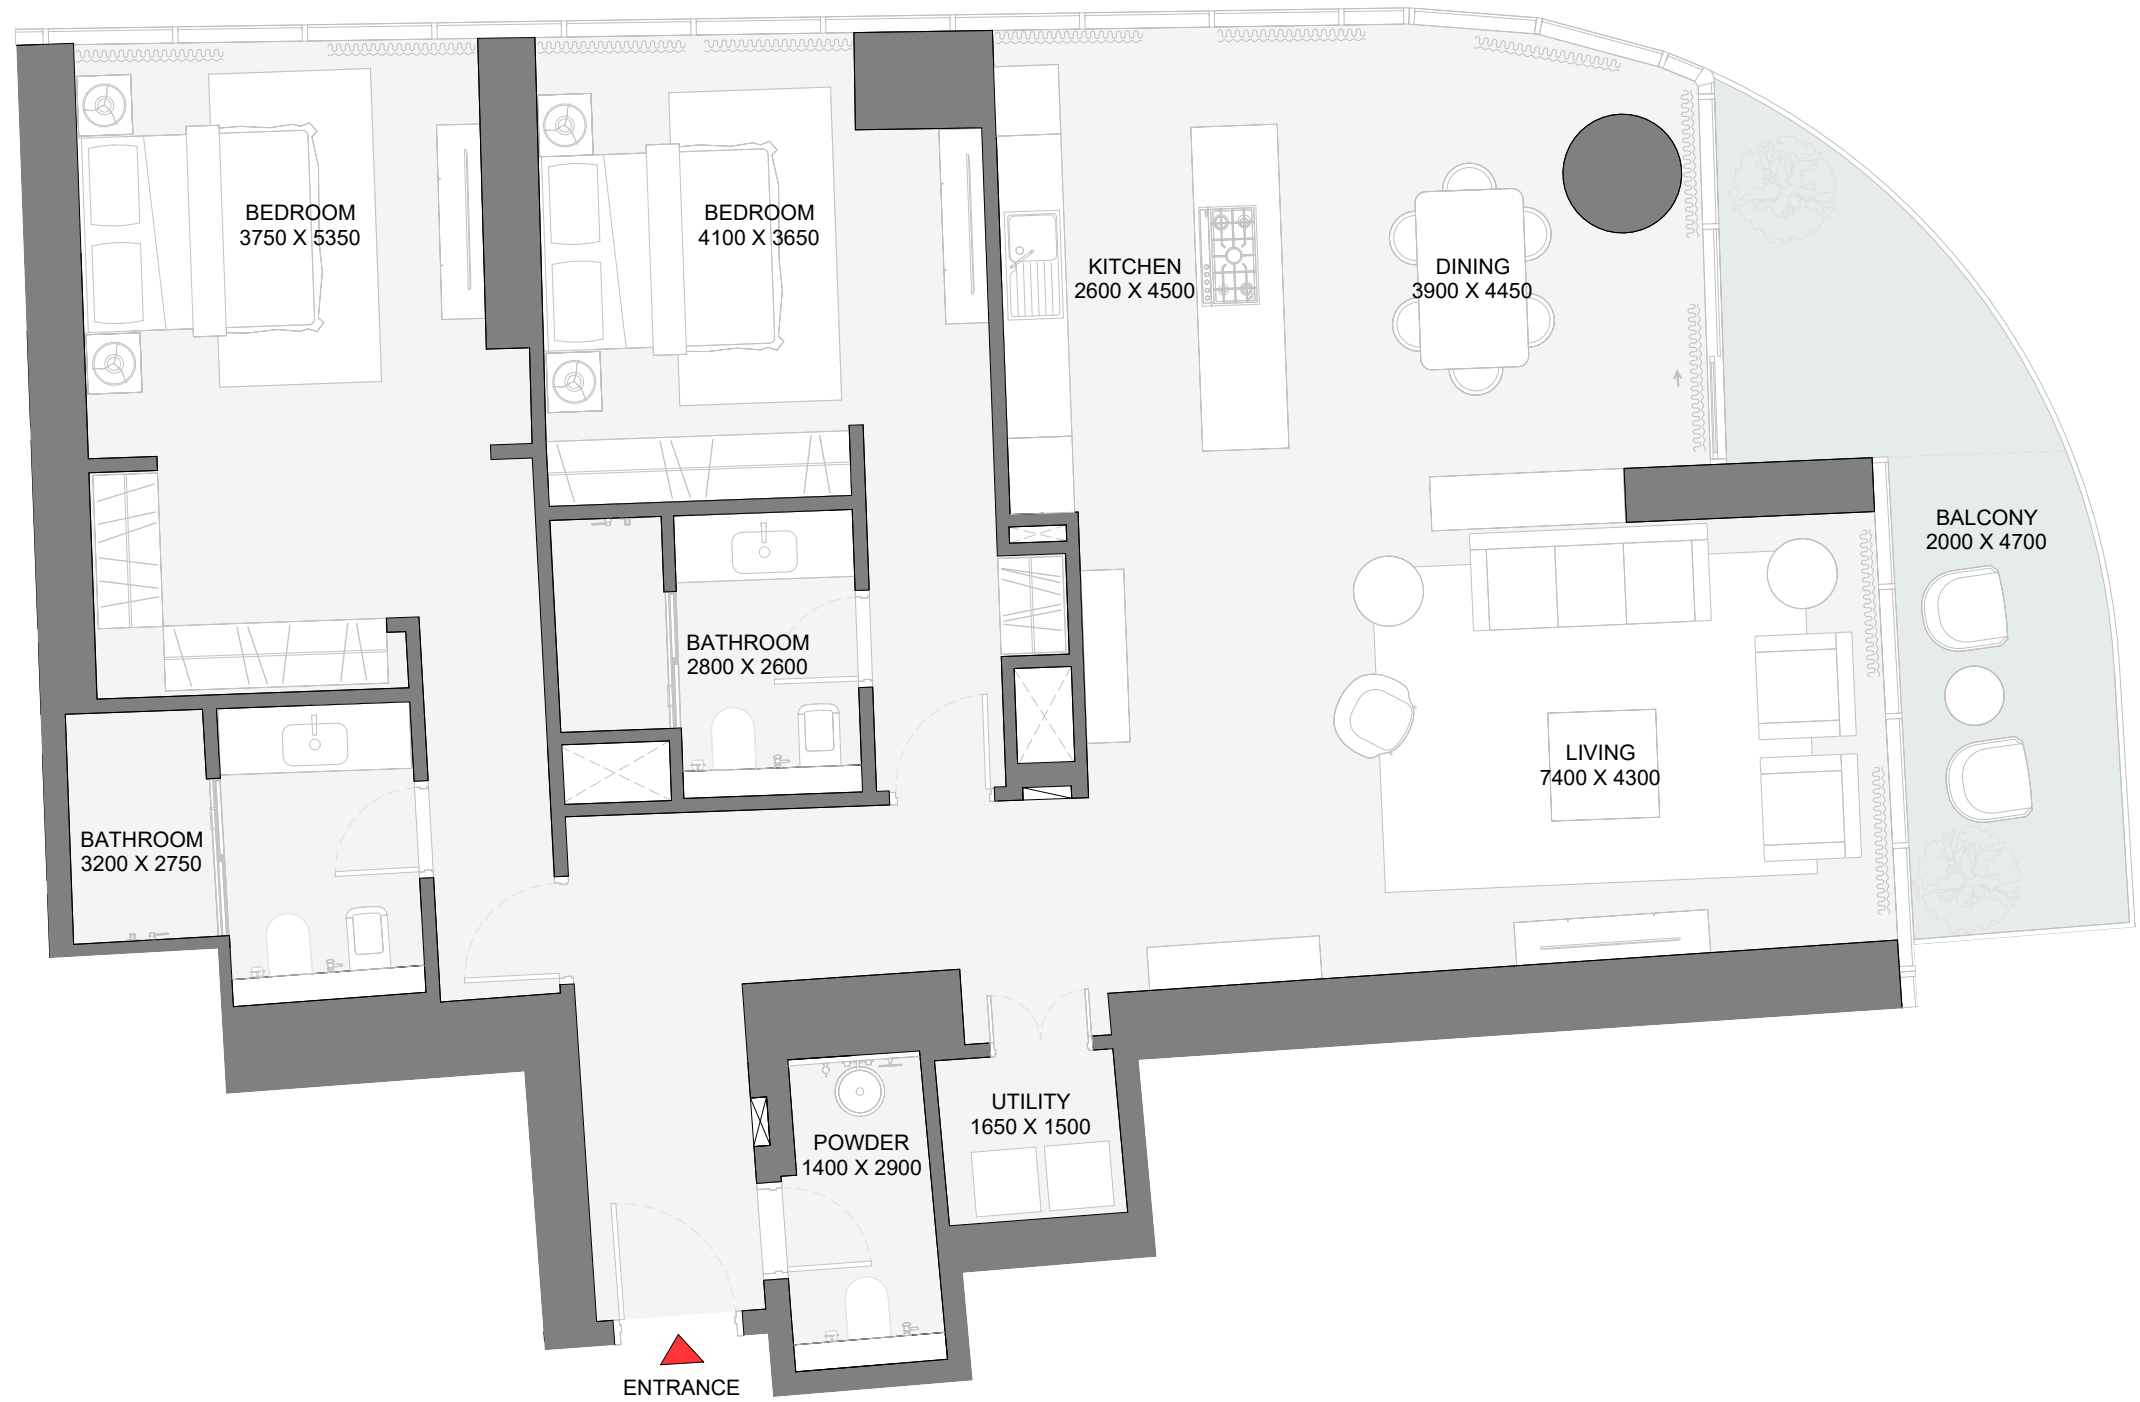

LEGEND

- CIRCULATION
- UNITS
- LIFT




2 BEDROOM APARTMENT

TYPE B (with powder + balcony)

TOTAL SALEABLE AREA

SUITE --- SQFT
BALCONY --- SQFT
TOTAL --- SQFT

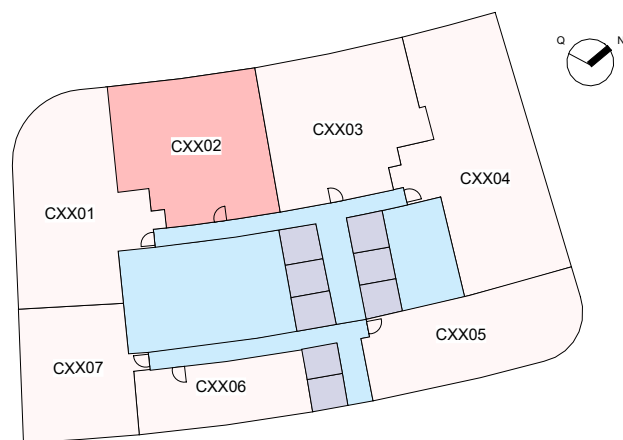

TYPICAL LEVEL (11-32)

LEGEND

- CIRCULATION
- UNITS
- LIFT



Disclaimer:


1.All dimensions are in metric, measured to wall finishes. 2.All materials, dimensions & drawings are approximate only. 3.Information is subject to change without notice, at developer's absolute discretion. 4. Actual area may vary from the stated area. 5.Drawings are not to scale. 6.All images used are for illustrative purposes only and do not represent the actual size, features, specifications, fittings and furnishings. 7.The developer reserves the right to make revisions/ alterations, at its absolute discretion, without any liability whatsoever.

2 BEDROOM APARTMENT

TYPE C (with powder + balcony)

TOTAL SALEABLE AREA

SUITE - - - SQFT
 BALCONY - - - SQFT
 TOTAL - - - SQFT

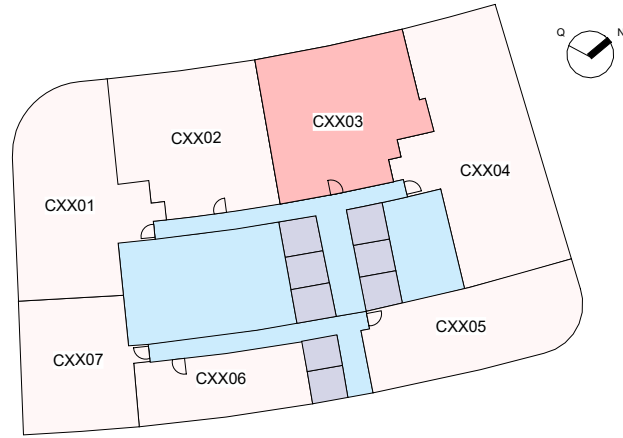

TYPICAL LEVEL (11-32)

LEGEND

- CIRCULATION
- UNITS
- LIFT



Disclaimer:


1.All dimensions are in metric, measured to wall finishes. 2.All materials, dimensions & drawings are approximate only. 3.Information is subject to change without notice, at developer's absolute discretion. 4. Actual area may vary from the stated area. 5.Drawings are not to scale. 6.All images used are for illustrative purposes only and do not represent the actual size, features, specifications, fittings and furnishings. 7.The developer reserves the right to make revisions/ alterations, at its absolute discretion, without any liability whatsoever.

1 BEDROOM APARTMENT


TYPE A (with powder + balcony)

TOTAL SALEABLE AREA

SUITE --- SQFT
 BALCONY --- SQFT
 TOTAL --- SQFT

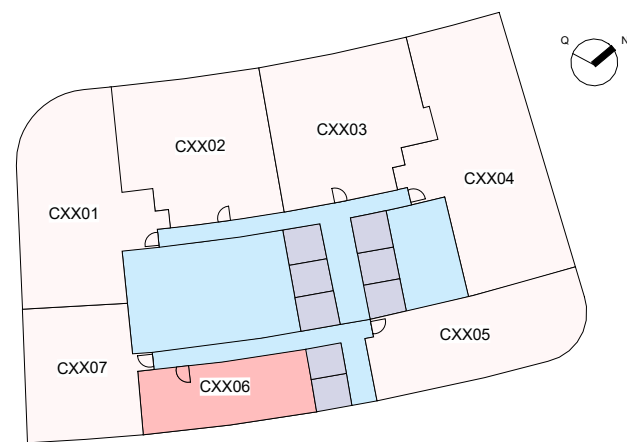

TYPICAL LEVEL (11-32)

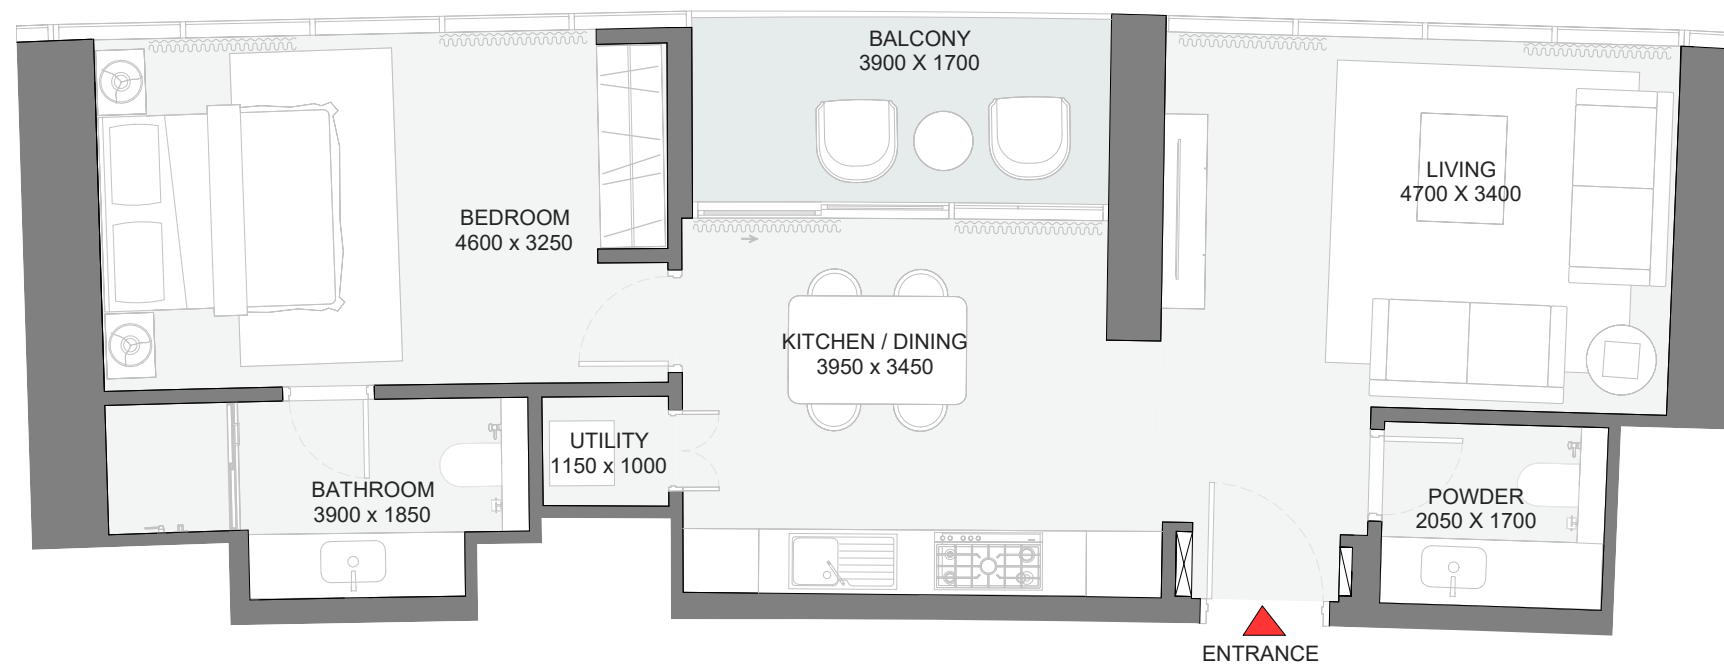

LEGEND

- CIRCULATION
- UNITS
- LIFT




PNC
architects

1 BEDROOM APARTMENT

TYPE B (with powder + balcony)

TOTAL SALEABLE AREA


SUITE --- SQFT
 BALCONY --- SQFT
 TOTAL --- SQFT

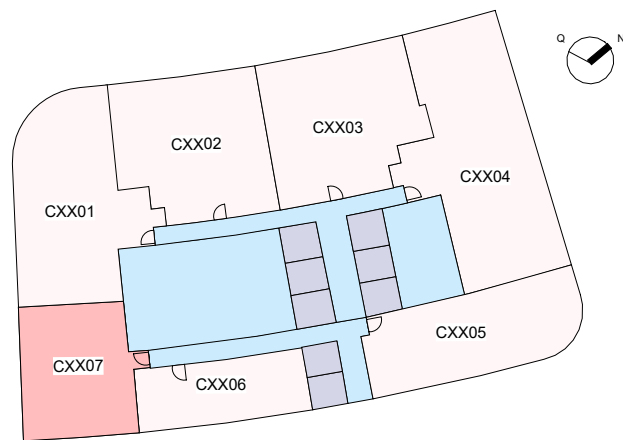

TYPICAL LEVEL (11-32)

LEGEND

- CIRCULATION
- UNITS
- LIFT

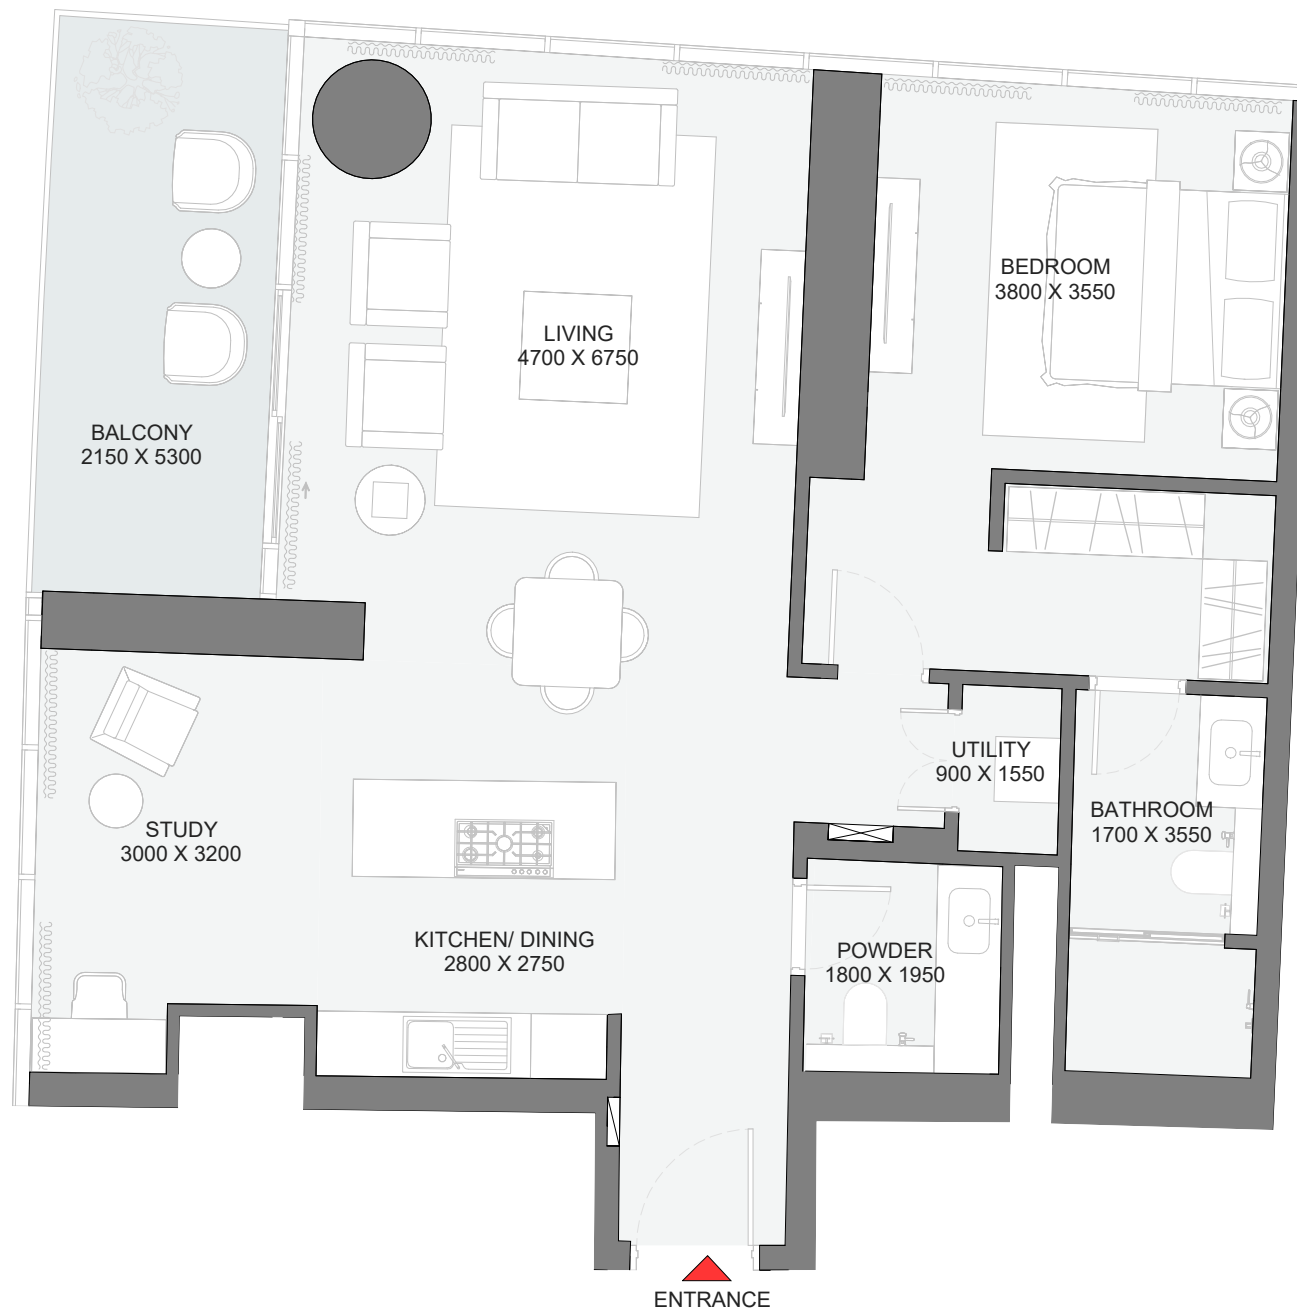

Disclaimer:

1.All dimensions are in metric, measured to wall finishes. 2.All materials, dimensions & drawings are approximate only. 3.Information is subject to change without notice, at developer's absolute discretion. 4. Actual area may vary from the stated area. 5.Drawings are not to scale. 6.All images used are for illustrative purposes only and do not represent the actual size, features, specifications, fittings and furnishings. 7.The developer reserves the right to make revisions/ alterations, at its absolute discretion, without any liability whatsoever.